



lapač splavenin 287,46

lapač splavenin 285,15

STOKA A6 PVC DN 300

STOKA A5

BETON DN 400

STOKA A4

BETON DN 400

STOKA A3

BETON DN 400

STOKA A2-1

lapač splavenin 287,89 (286,11)

284,21 (283,11)

282,70 (281,55)

281,470 (280,51)

280,35 (279,41)

278,24 (276,73)

279,12 (276,95)

279,75 (278,10)

279,44 (279,44)

280,78 (280,23)

280,49 (279,06)

280,36 (279,06)

281,32 (281,13)

281,14 (280,30)

281,33 (280,33)

281,37 (280,33)




























































































































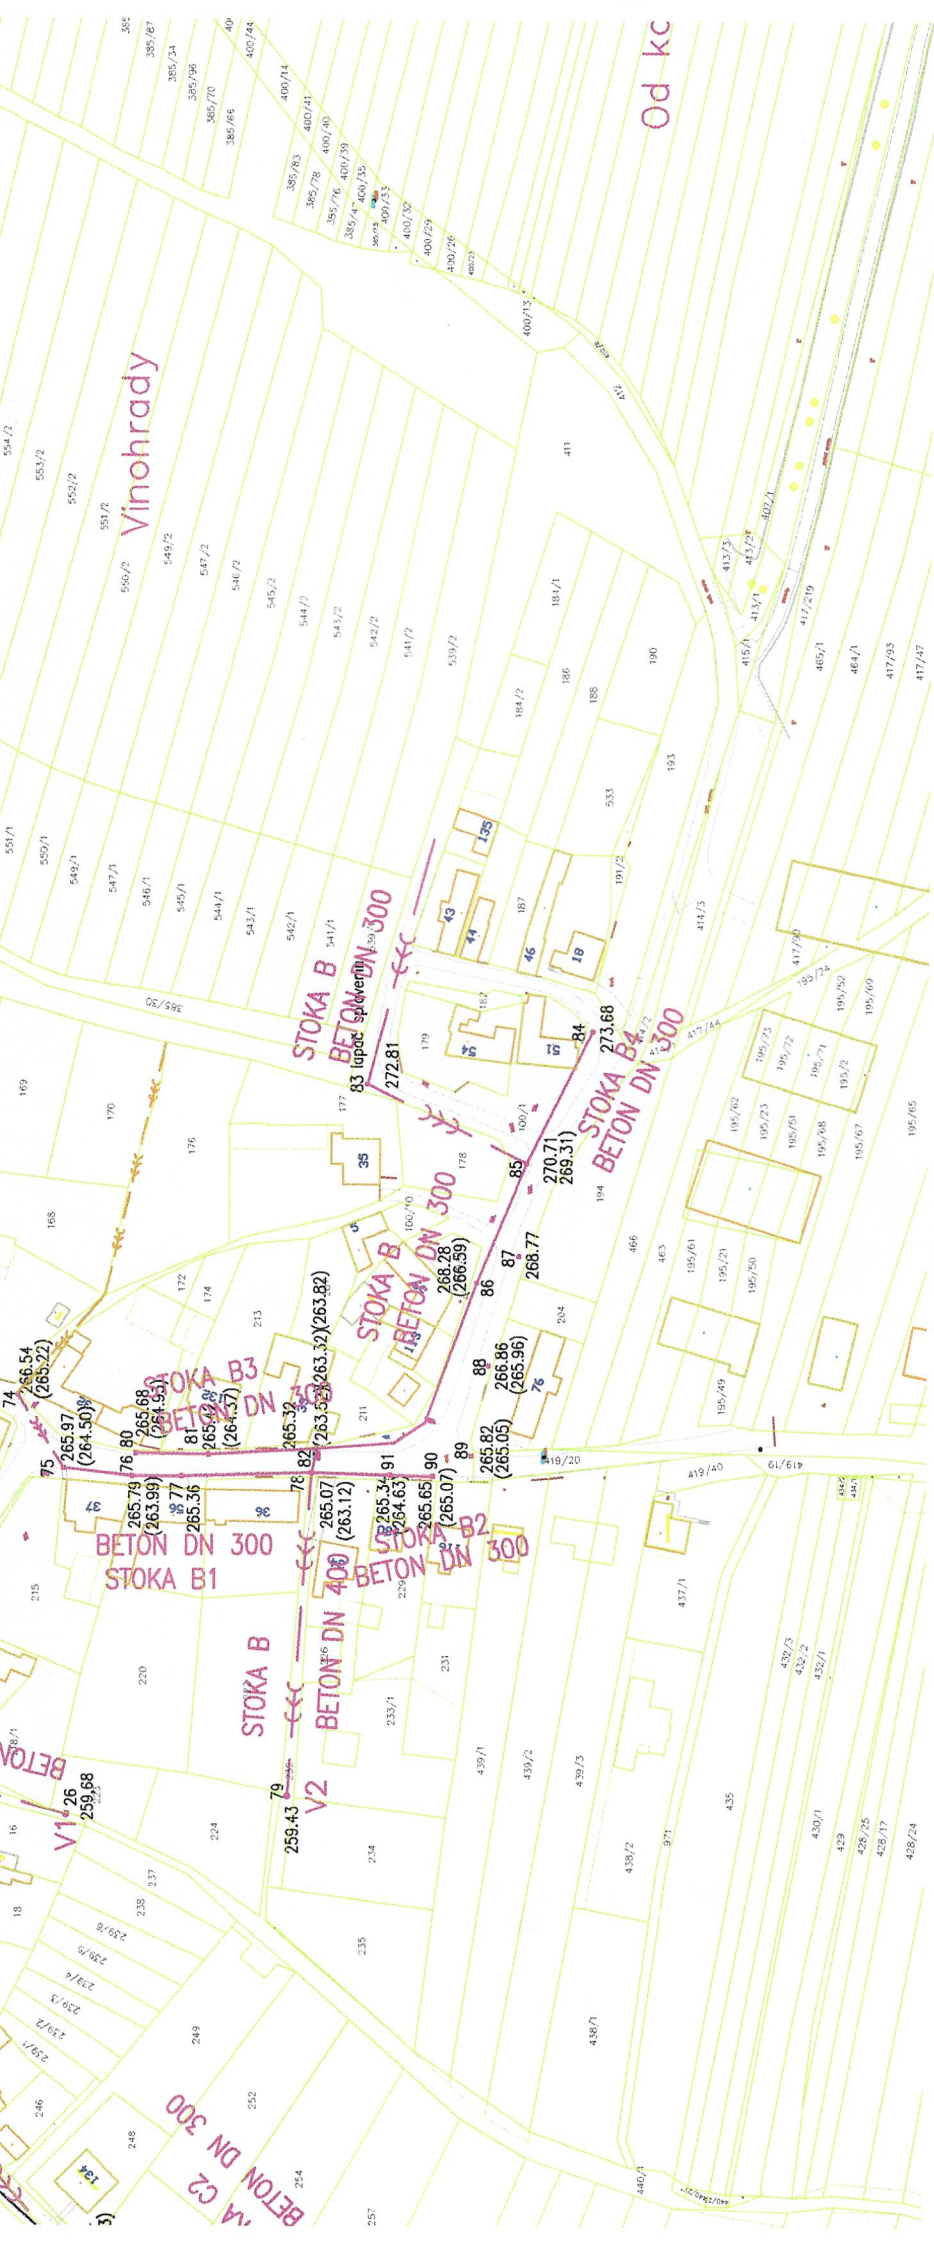









**LEGENDA:**

-  KANALIZACE JEDNOTNÁ
-  KANALIZACE pro povrchové vody

|  |  |                           |
|--|--|---------------------------|
| Výpracoval:<br>Ing. KOUSALÍKOVÁ                |  | Datum<br>2021             |
| Investor:<br>Obec Oldřichovice                 |  | Formát<br>A3              |
| Alce:<br><b>OLDŘICHOVICE kanalizační řád</b>   |  | Štúpeň                    |
| Obsah výkresu:<br><b>SITUACE východní část</b> |  | Archiv. číslo             |
|  |  | Zakázkové č.              |
|  |  | Měřítko:<br><b>1:2000</b> |
|  |  | Číslo výkrc.:<br>-        |